


121041

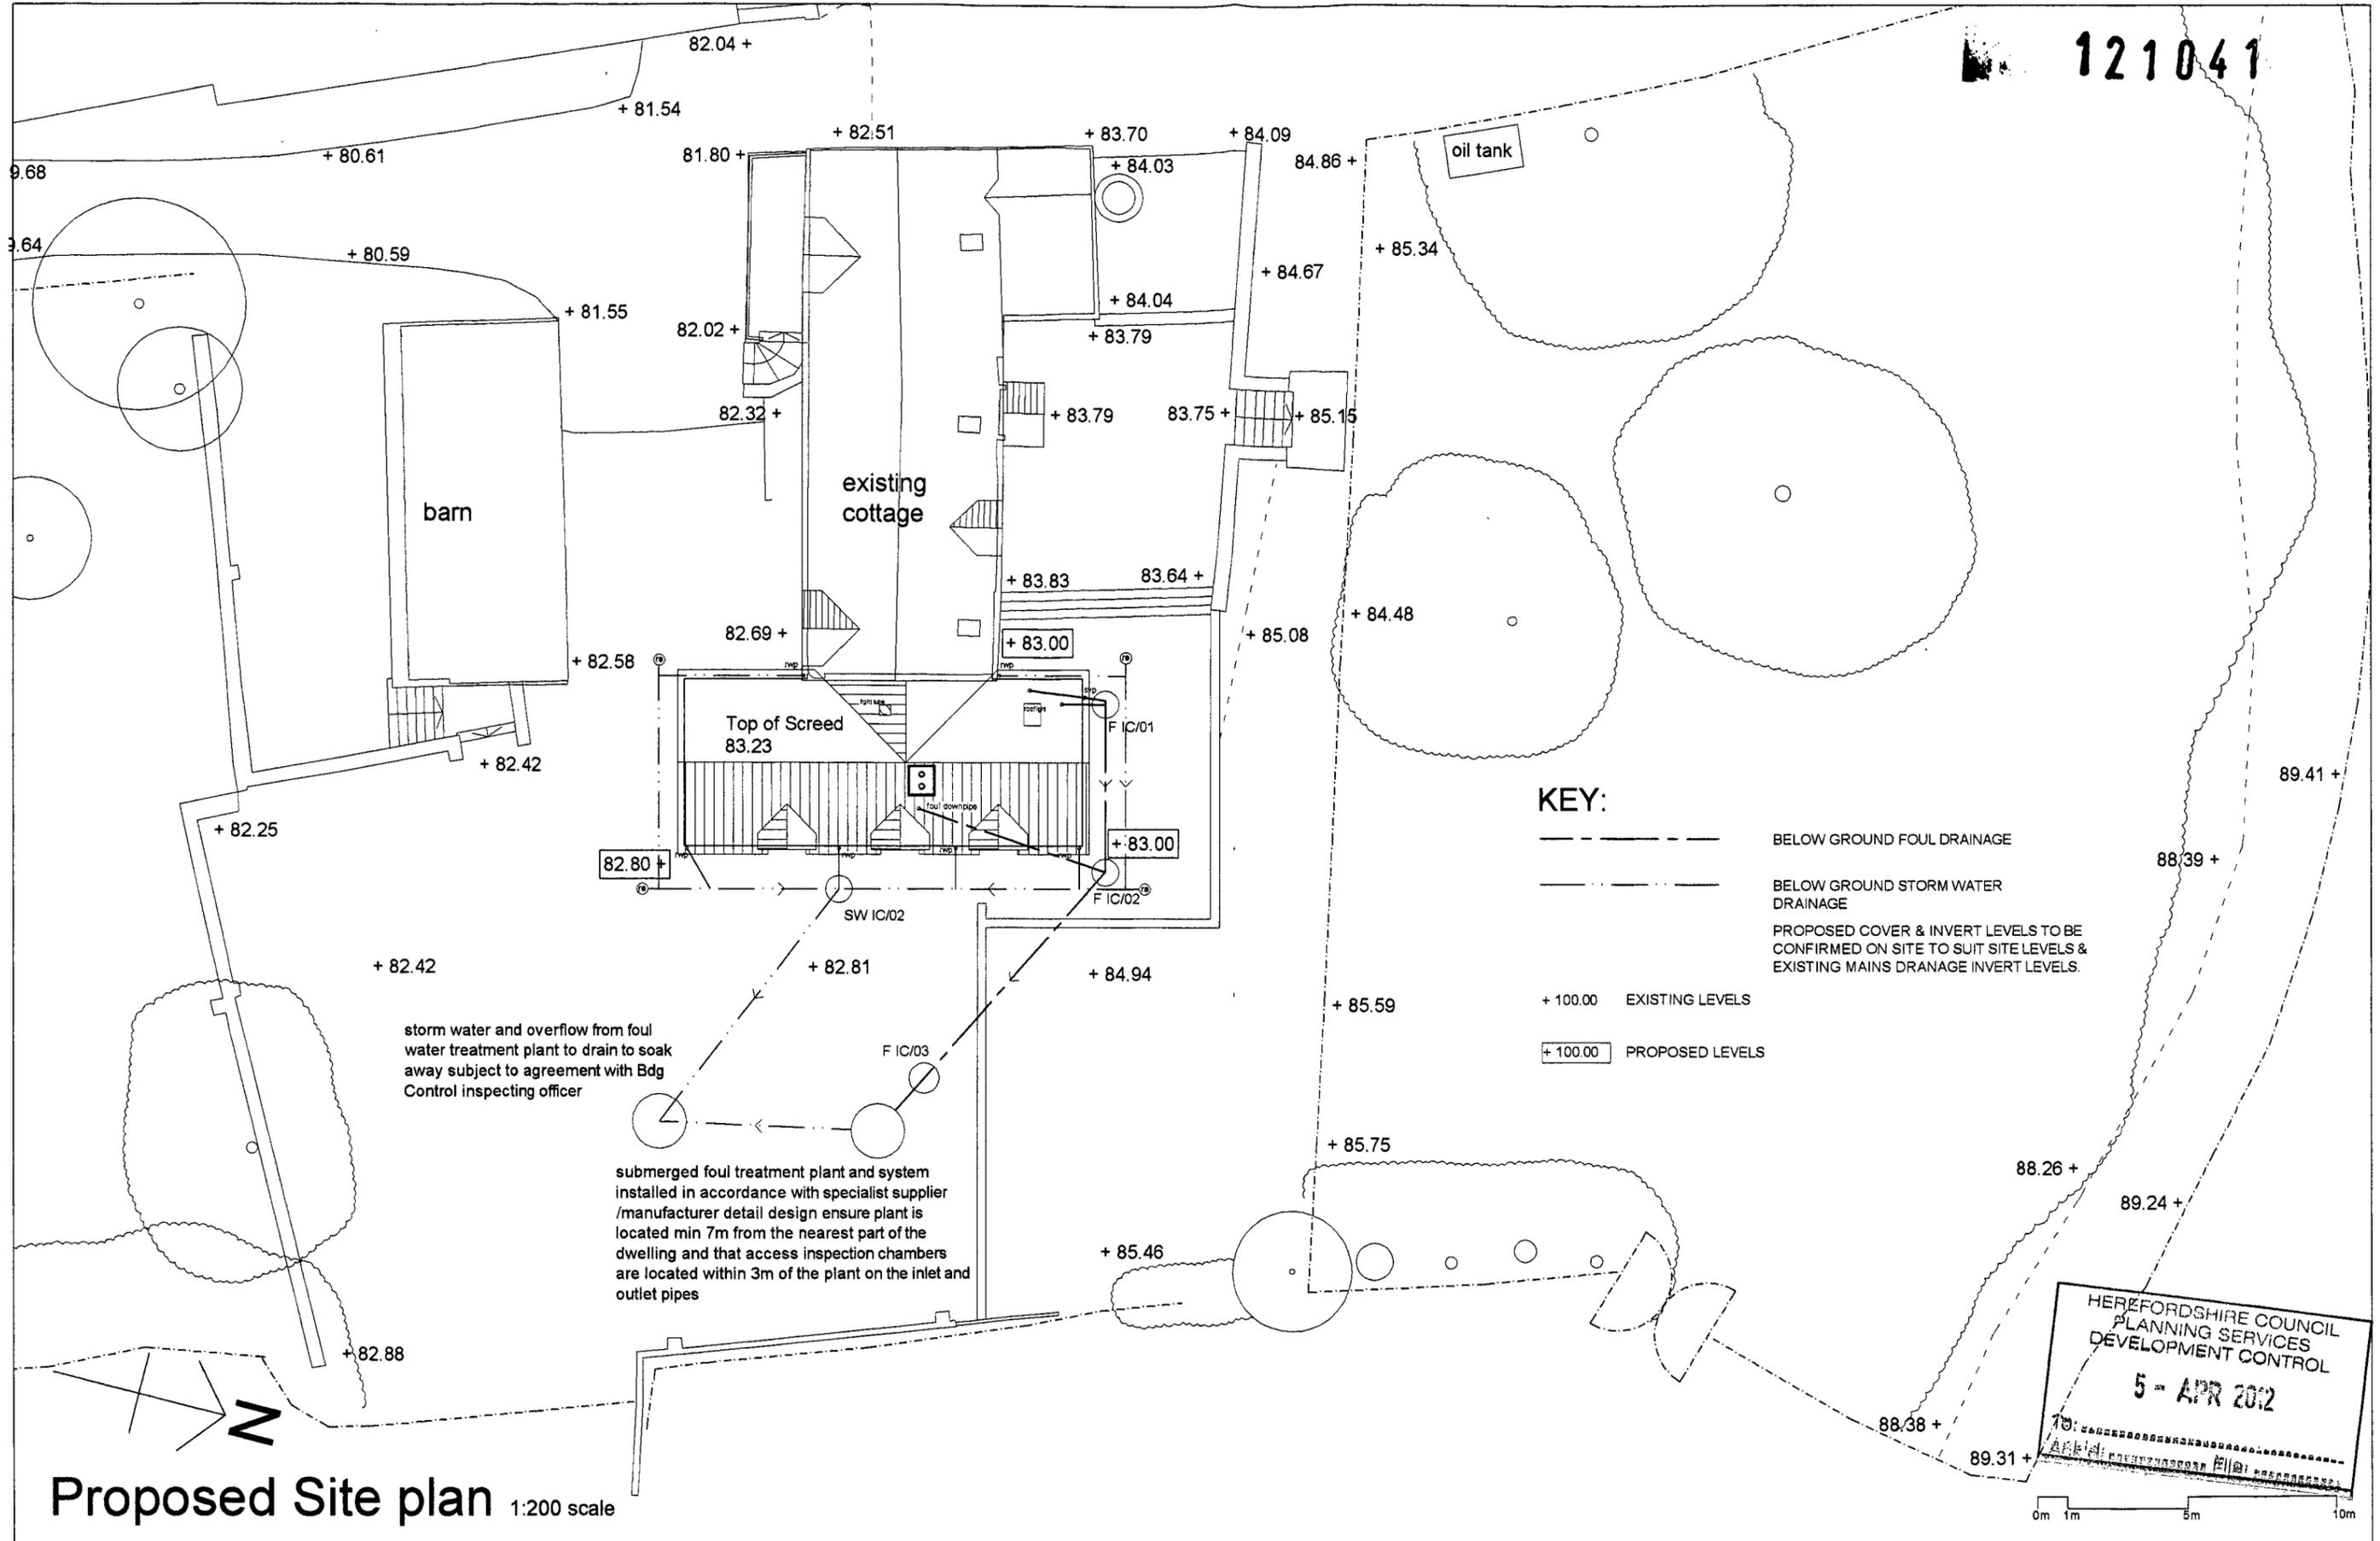

Proposed Site plan 1:200 scale

HEREFORDSHIRE COUNCIL
 PLANNING SERVICES
 DEVELOPMENT CONTROL
 5 - APR 2012

Do not scale this drawing. Check all dimensions on site prior to commencement. Any discrepancies to be reported immediately to derrick whittaker architects. This drawing, its contents, and all information contained therein is protected by copyright. It may be used once only for its intended purpose under a contract with derrick whittaker architect but specifically not for any other use or purpose. The Client & his/her agent are responsible for ensuring that final construction and detailing conforms to BS8000 (min), NHBC & Local Authority requirements - where applicable - and that compliance with the Disability Discrimination Act (2004) is satisfied. This drawing is produced for Building Regulations applications purposes only and does not constitute Construction Information.	revision:	derrick whittaker architect 1 FARJEON CLOSE, NEW MILLS, LEDBURY, HEREFORDSIRE, HR8 2FU TEL: 01531 634180 FAX: 01531 634180 e-mail: derrickwhittaker@btinternet.com	project:	PROPOSED EXTENSION TO LOWER DAFFALUKE, GLEWSTONE, HEREFORDSHIRE	drawn by:	DW	scale:	1:200	date:	Sept' 2011
				drawing:	PROPOSED SITE PLAN	job no:	09_123	drawing no:	/SK10	rev: