


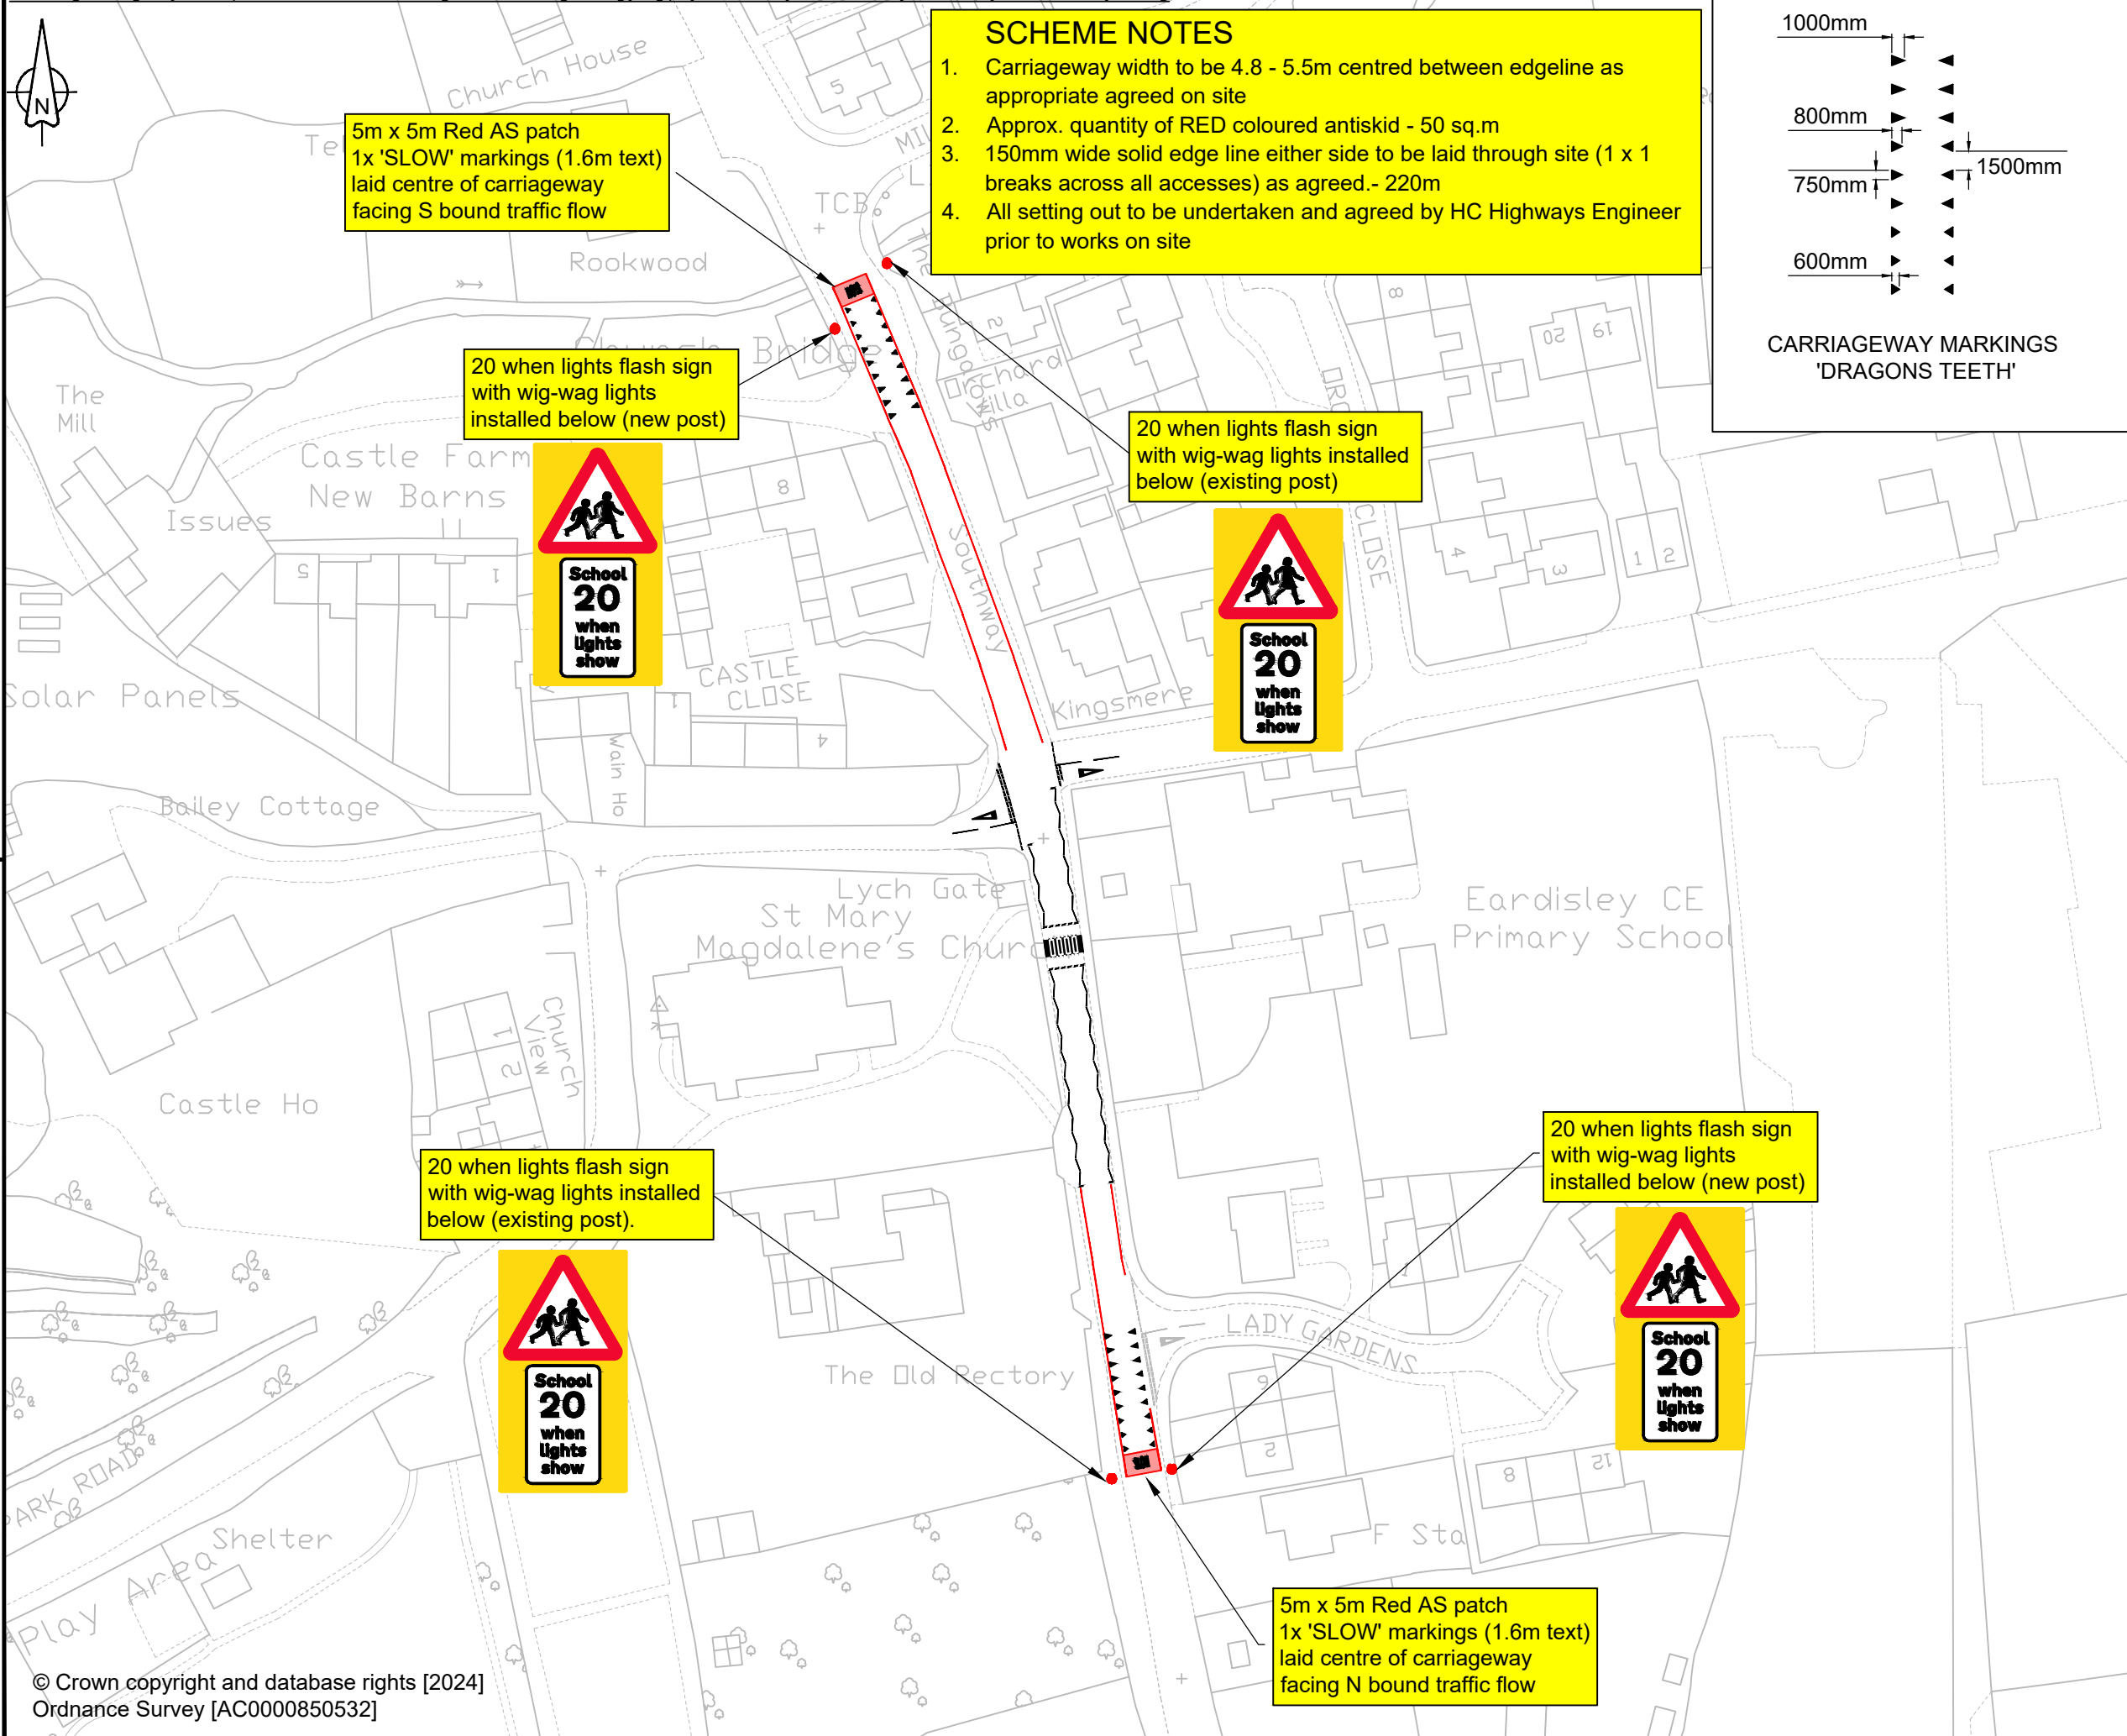

P1	First issue			
Rev	Revision details	Chkd	Appd	Date
Drawn:		Preliminary		✓
Design:		For comment		
Chkd:		For tender		
Appd:		For construction		
Date:		As constructed		
		Other		



Herefordshire Council

Project Name

Eardisley Advisory 20

Outside School

Drawing Title

Location Plan

Original Drg Size : A3	Dimensions : -
Scale : 1:1000	Copyright © HC

Drawing No	Rev
	P1